

BLOCKING BETWEEN
RAFTERS O/BEAM

ROOF COVER
2% MIN. SLOPE

FASCIA
BOARD

3/8" X 5"
LAG BOLT
@ 32" O.C.
TO (E) FRAME

X RAFTER
@ " O.C.

X BEAM
W/APPROVED POST CAP

PATIO

X POST @ FEET O.C.

2 X LEDGER
W/APPROVED
JOIST HANGER

SPAN FEET

(E)
HOUSE


APPROVED POST
CONNECTION

ALTERNATE LEDGER
CONNECTION

BLOCK
BETWEEN
RAFTERS

IF THE TRIBUTARY AREA
SUPPORTED BY THE COLUMN
DOES NOT EXCEED 57 SQUARE FEET
A POST FOOTING IS NOT
REQUIRED. PROVIDE AN
APPROVED POST BASE
CONNECTION TO THE
EXISTING 3 1/2" MIN.
THICK CONCRETE SLAB.


4" SLAB (TYP)

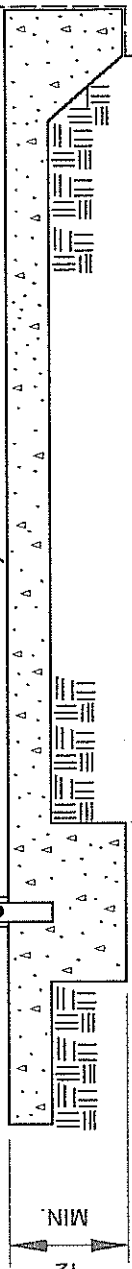


PATIO COVER
TYPICAL CONSTRUCTION
CONCRETE SLAB

PATIO_COVER_TYP_CONST

ELEVATION A-A

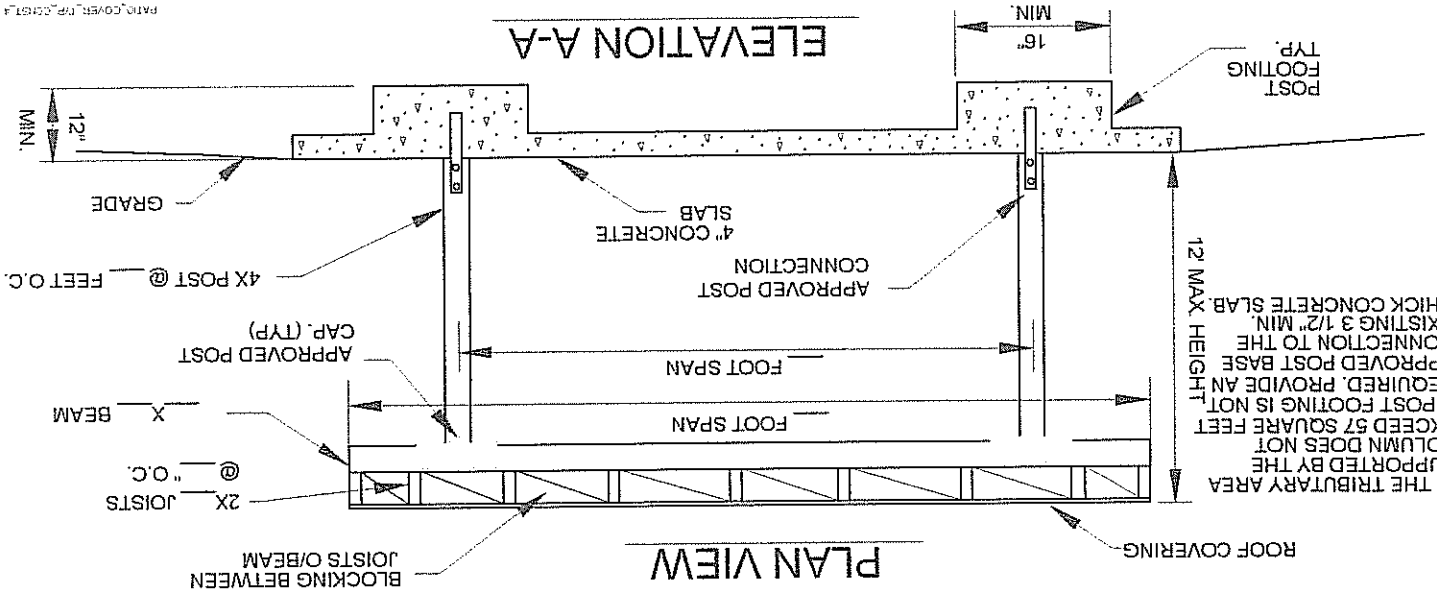

PLAN VIEW

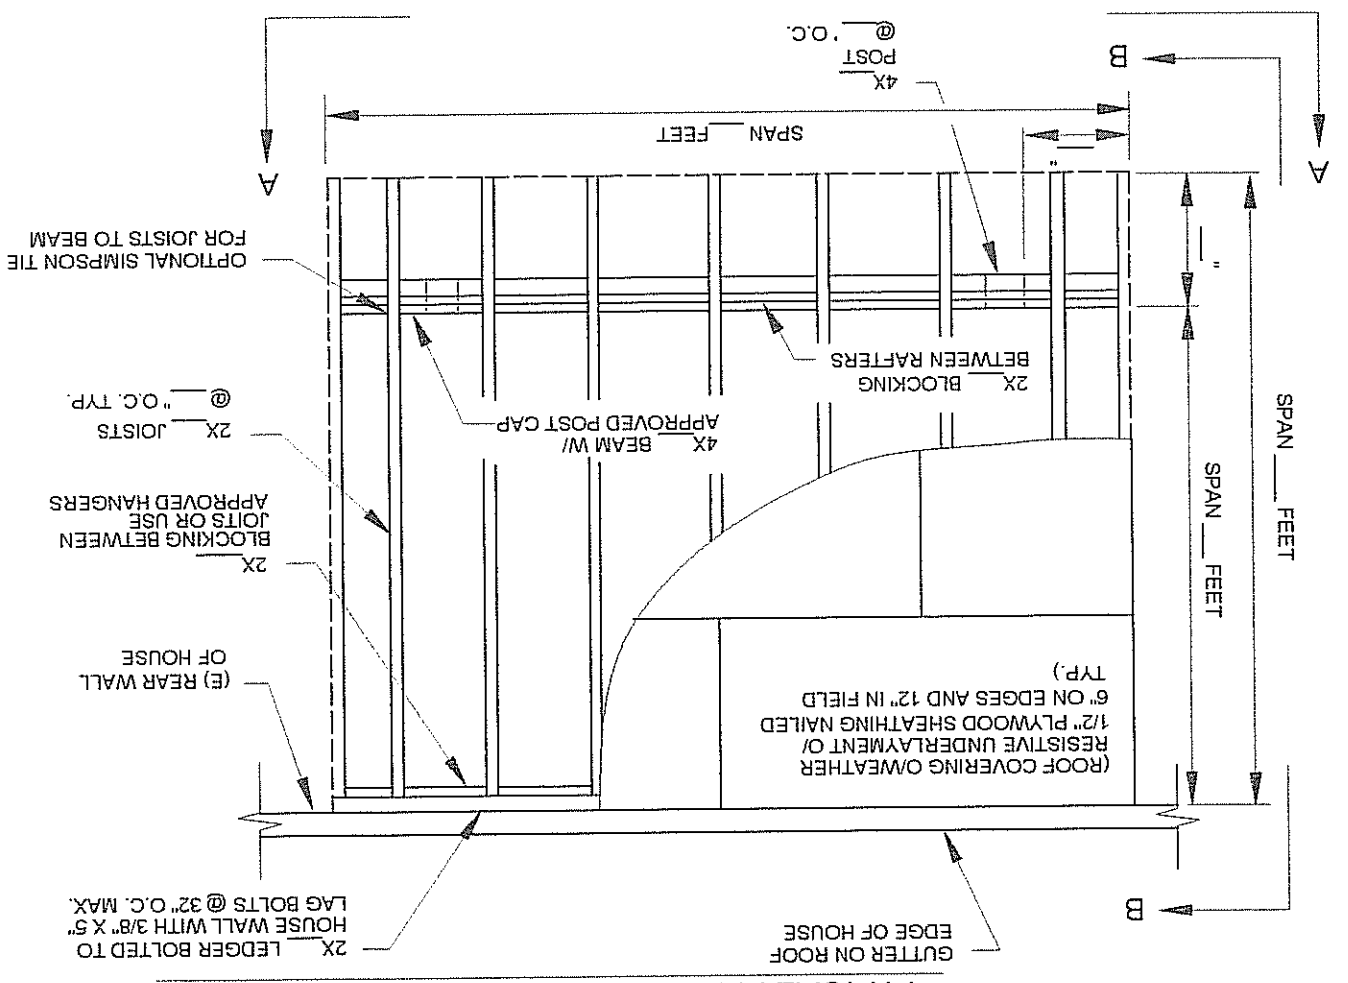

TYPICAL PATIO COVER CONSTRUCTION