

- LEGEND**
- PHASE 1
  - PHASE 2
  - PHASE 3
  - PHASE 4
  - PHASE BOUNDARY LINE
  - EXISTING STORM DRAIN MANHOLE
  - EXISTING CATCH BASIN
  - EXISTING SANITARY SEWER MANHOLE
  - EXISTING SANITARY SEWER LINE
  - EXISTING WATER MAIN
  - EXISTING FIRE HYDRANT
  - EXISTING SIO WATERLINE
  - EXISTING CITY OF VALLEJO WATERLINE

**MIDDLE GREEN VALLEY PHASING INDEX**

PHASE NO.	PARCEL / LOT
PHASE 1	LOTS 1-112
PHASE 2	LOTS 113-316
PHASE 3	LOTS 317-320
PHASE 4	LOTS 321 & 322

**OVERALL SITE PHASING PLAN  
MIDDLE GREEN VALLEY**

SOLANO COUNTY CALIFORNIA  
SCALE: 1" = 300' DATE: DECEMBER 2021


**cbg**  
CIVIL ENGINEERS • SURVEYORS • PLANNERS

SAN RAMON • (925) 896-0322  
ROSEVILLE • (916) 788-4458  
WWW.CBGANDCO.COM


SHEET NO.  
**1**  
OF 4 SHEETS

JOB NO.: 1454-020

© 2021 CBG AND COMPANY. ALL RIGHTS RESERVED. THIS PLAN IS THE PROPERTY OF CBG AND COMPANY.

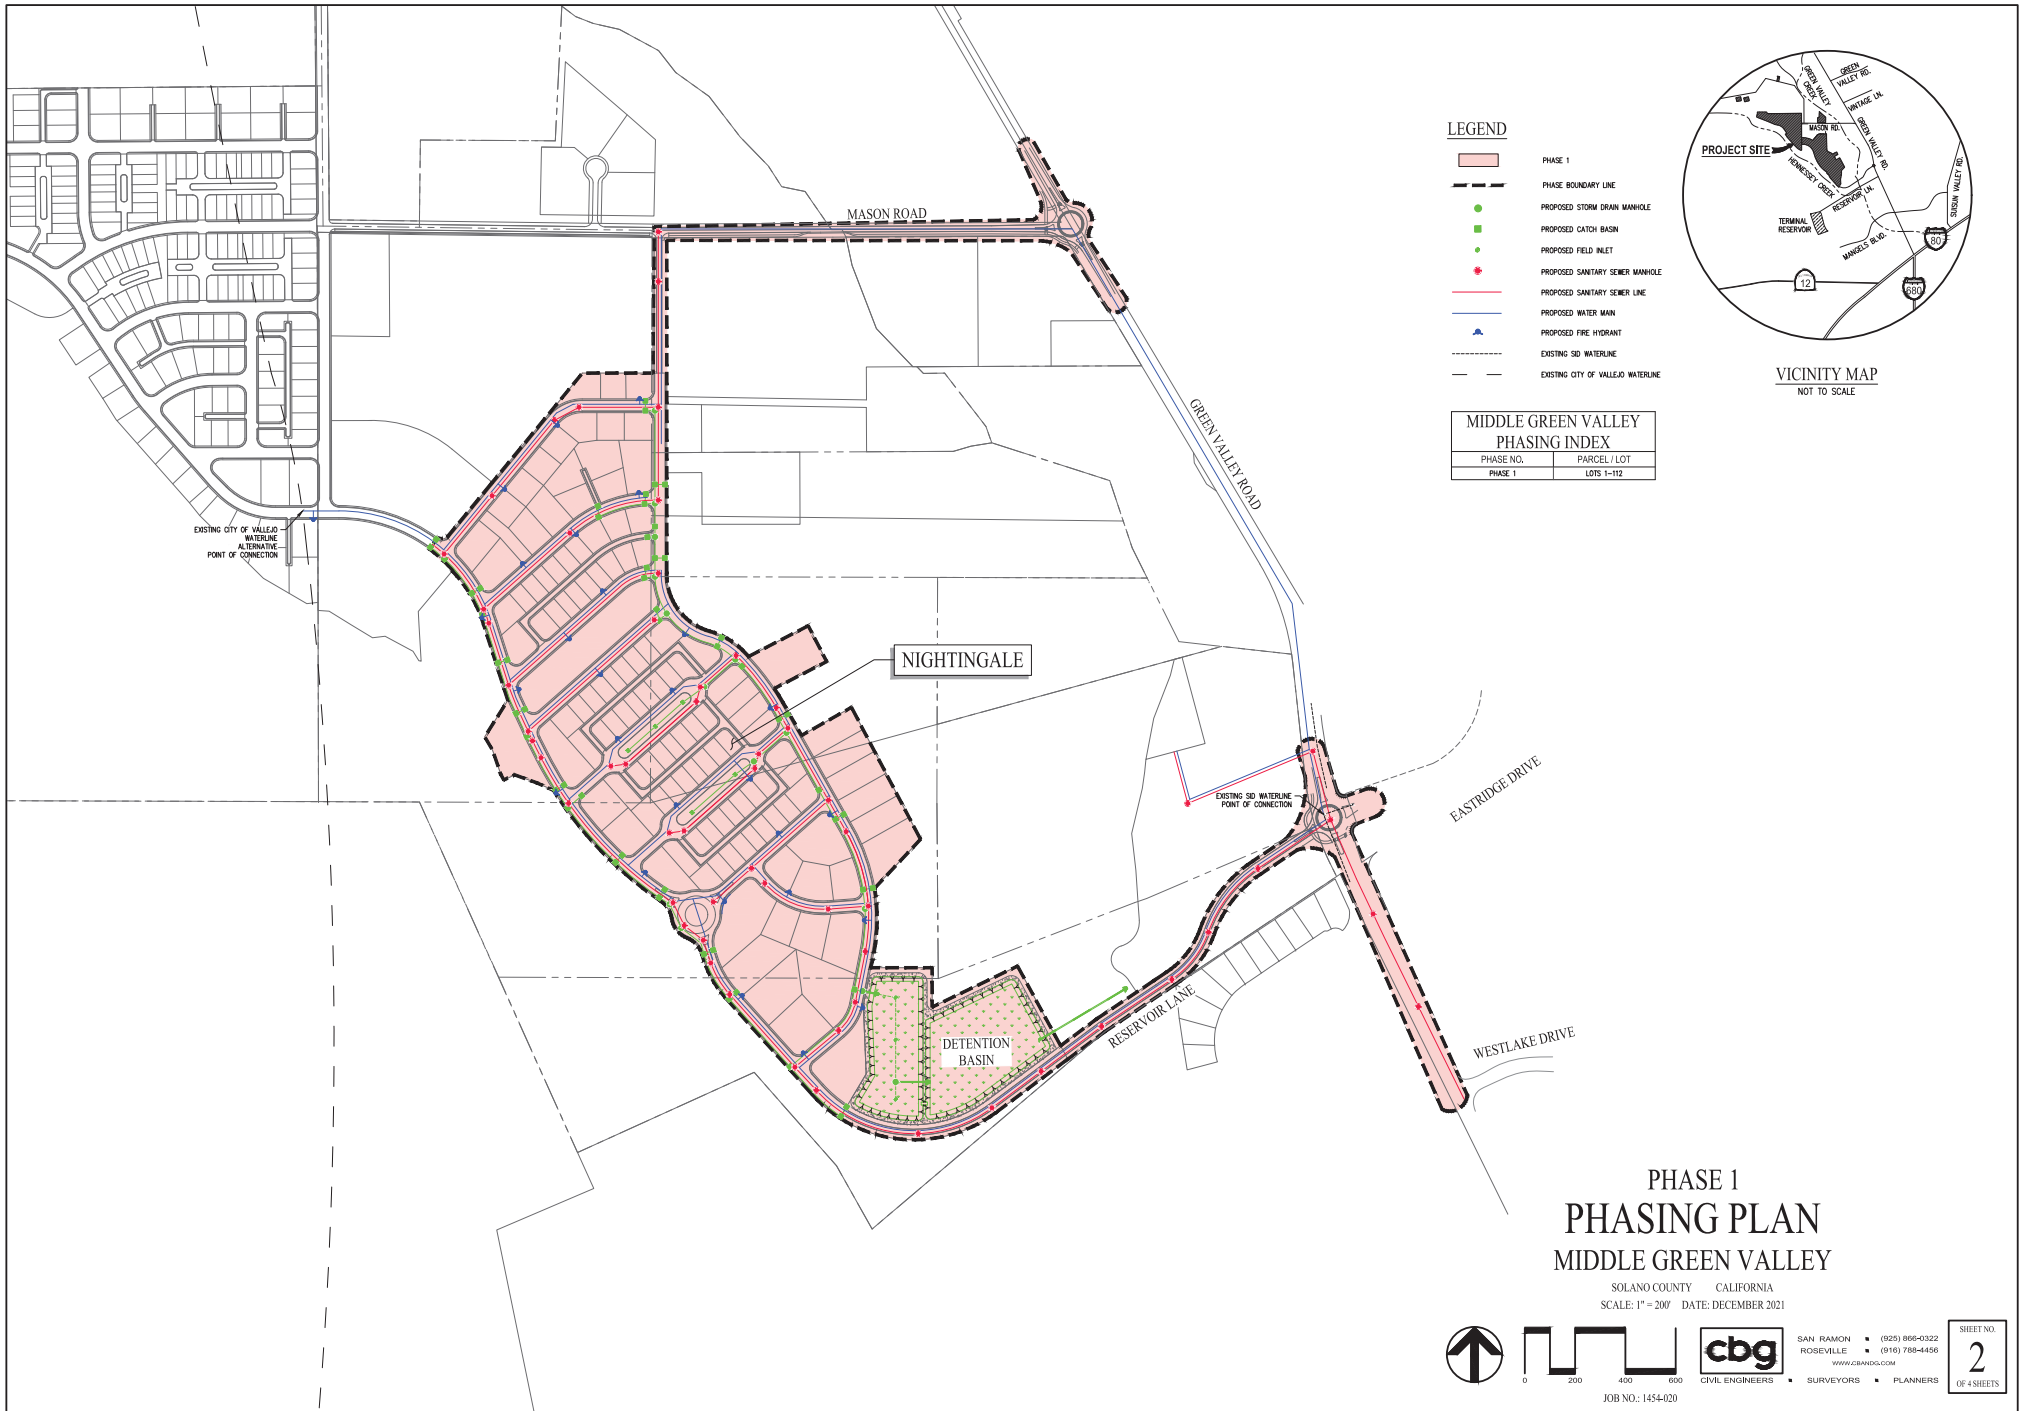

- LEGEND**
- PHASE 1
  - PHASE BOUNDARY LINE
  - PROPOSED STORM DRAIN MANHOLE
  - PROPOSED CATCH BASIN
  - PROPOSED FIELD INLET
  - PROPOSED SANITARY SEWER MANHOLE
  - PROPOSED SANITARY SEWER LINE
  - PROPOSED WATER MAIN
  - PROPOSED FIRE HYDRANT
  - EXISTING 30" WATERLINE
  - EXISTING CITY OF VALLEJO WATERLINE

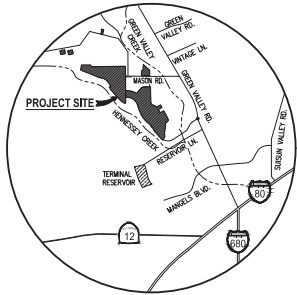

VICINITY MAP  
NOT TO SCALE

**MIDDLE GREEN VALLEY PHASING INDEX**

PHASE NO.	PARCEL / LOT
PHASE 1	LOTS 1-112

**PHASE 1  
PHASING PLAN  
MIDDLE GREEN VALLEY**



SOLANO COUNTY CALIFORNIA  
SCALE: 1" = 200' DATE: DECEMBER 2021

**cbg**  
CIVIL ENGINEERS • SURVEYORS • PLANNERS

SAN RAMON • (925) 896-0322  
ROSEVILLE • (916) 788-4456  
WWW.CBANDCO.COM

SHEET NO.  
**2**  
OF 4 SHEETS

JOB NO.: 1454-020

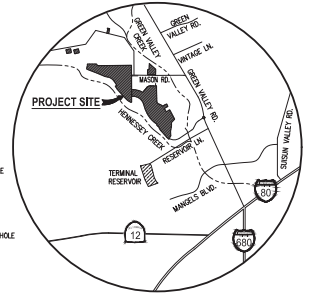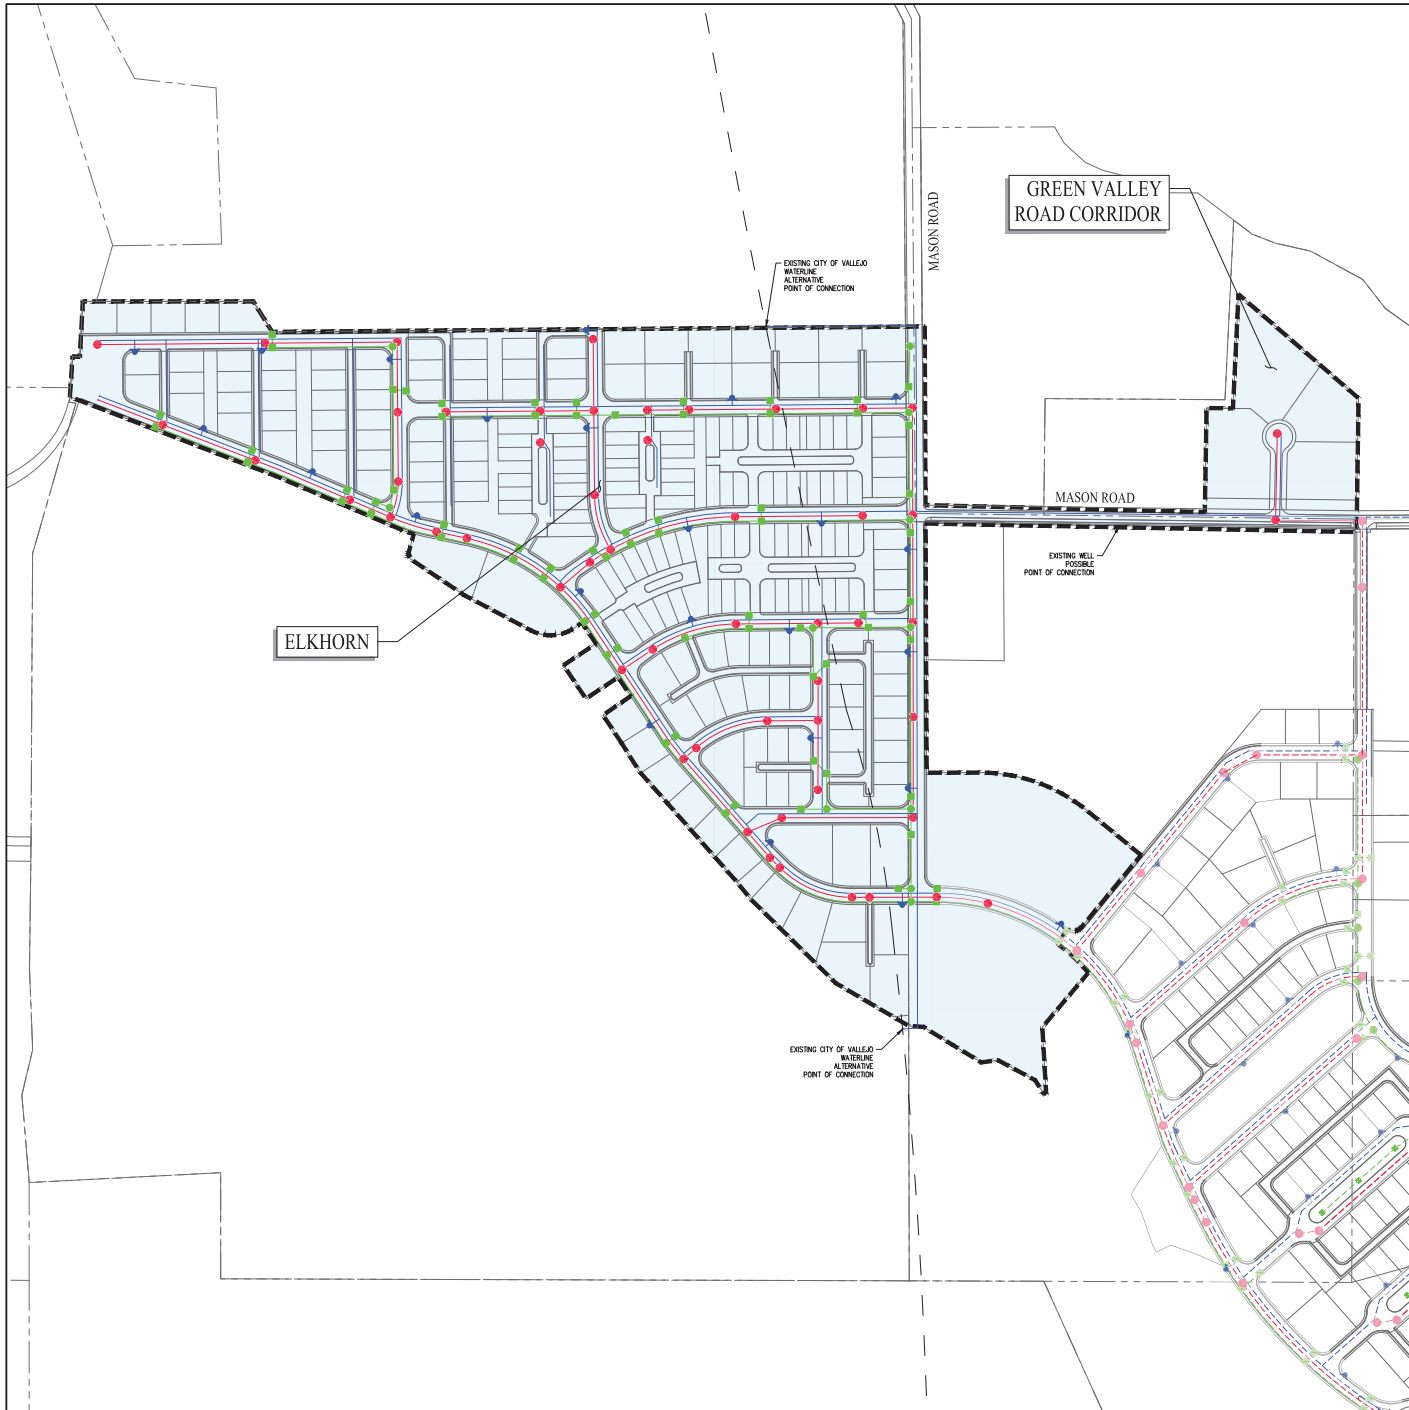

VICINITY MAP  
NOT TO SCALE

LEGEND


- PHASE 2
- PHASE BOUNDARY LINE
- PROPOSED STORM DRAIN MANHOLE
- PROPOSED CATCH BASIN
- PROPOSED FIELD PILET
- PROPOSED SANITARY SEWER MANHOLE
- PROPOSED SANITARY SEWER LINE
- PROPOSED WATER MAIN
- PROPOSED FIRE HYDRANT
- EXISTING SD WATERLINE
- EXISTING CITY OF VALLEJO WATERLINE
- EXISTING STORM DRAIN MANHOLE
- EXISTING CATCH BASIN
- EXISTING SANITARY SEWER MANHOLE
- EXISTING SANITARY SEWER LINE
- EXISTING WATER MAIN
- EXISTING FIRE HYDRANT

MIDDLE GREEN VALLEY  
PHASING INDEX

PHASE NO.	PARCEL / LOT
PHASE 2	LOTS 113-316

PHASE 2  
PHASING PLAN  
MIDDLE GREEN VALLEY



SOLANO COUNTY CALIFORNIA  
SCALE: 1" = 150' DATE: DECEMBER 2021

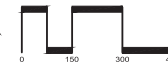

SAN RAMON (925) 896-0322  
ROSEVILLE (916) 788-4458  
WWW.CBGANDCS.COM  
CIVIL ENGINEERS SURVEYORS PLANNERS

SHEET NO.  
**3**  
OF 4 SHEETS

JOB NO.: 1454-020

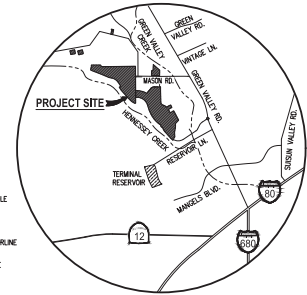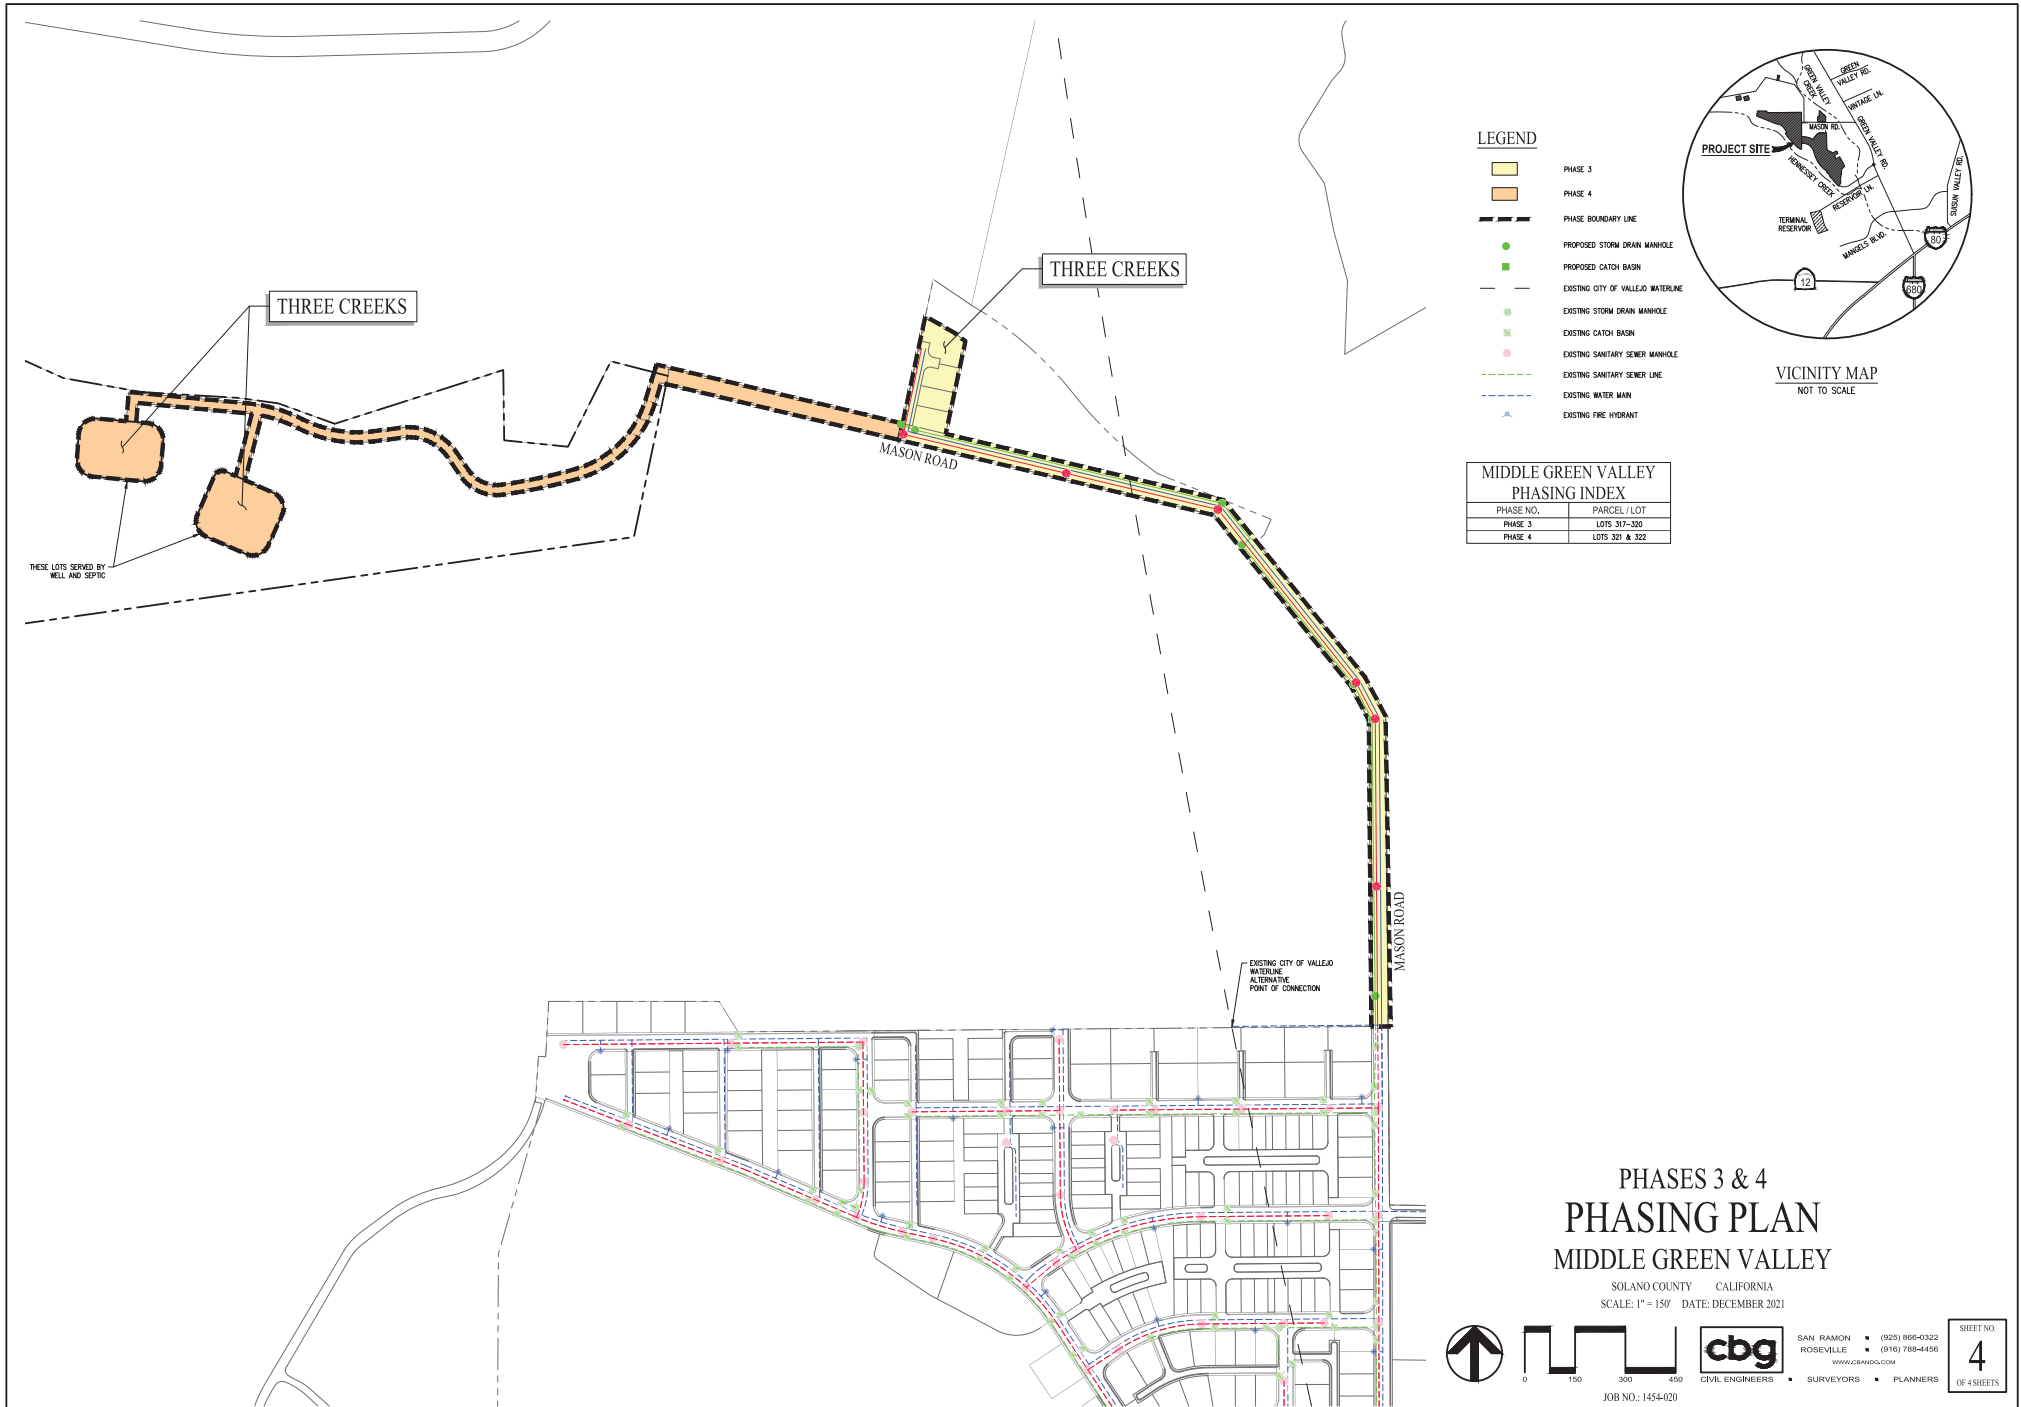

VICINITY MAP  
NOT TO SCALE

- LEGEND**
- PHASE 3
  - PHASE 4
  - PHASE BOUNDARY LINE
  - PROPOSED STORM DRAIN MANHOLE
  - PROPOSED CATCH BASIN
  - EXISTING CITY OF VALLEJO WATERLINE
  - EXISTING STORM DRAIN MANHOLE
  - EXISTING CATCH BASIN
  - EXISTING SANITARY SEWER MANHOLE
  - EXISTING SANITARY SEWER LINE
  - EXISTING WATER MAIN
  - EXISTING FIRE HYDRANT

**MIDDLE GREEN VALLEY PHASING INDEX**


PHASE NO.	PARCEL / LOT
PHASE 3	LOTS 317-320
PHASE 4	LOTS 321 & 322

THESE LOTS SERVED BY WELL AND SEPTIC

EXISTING CITY OF VALLEJO WATERLINE ALTERNATIVE POINT OF CONNECTION

PHASES 3 & 4  
PHASING PLAN  
MIDDLE GREEN VALLEY

SOLANO COUNTY CALIFORNIA  
SCALE: 1" = 150' DATE: DECEMBER 2021

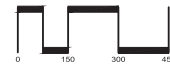

SAN RAMON • (925) 896-0322  
ROSEVILLE • (916) 788-4456  
WWW.CBANDCS.COM  
CIVIL ENGINEERS • SURVEYORS • PLANNERS

SHEET NO.  
**4**  
OF 4 SHEETS

JOB NO.: 1454-020