


Sanitary Well Construction

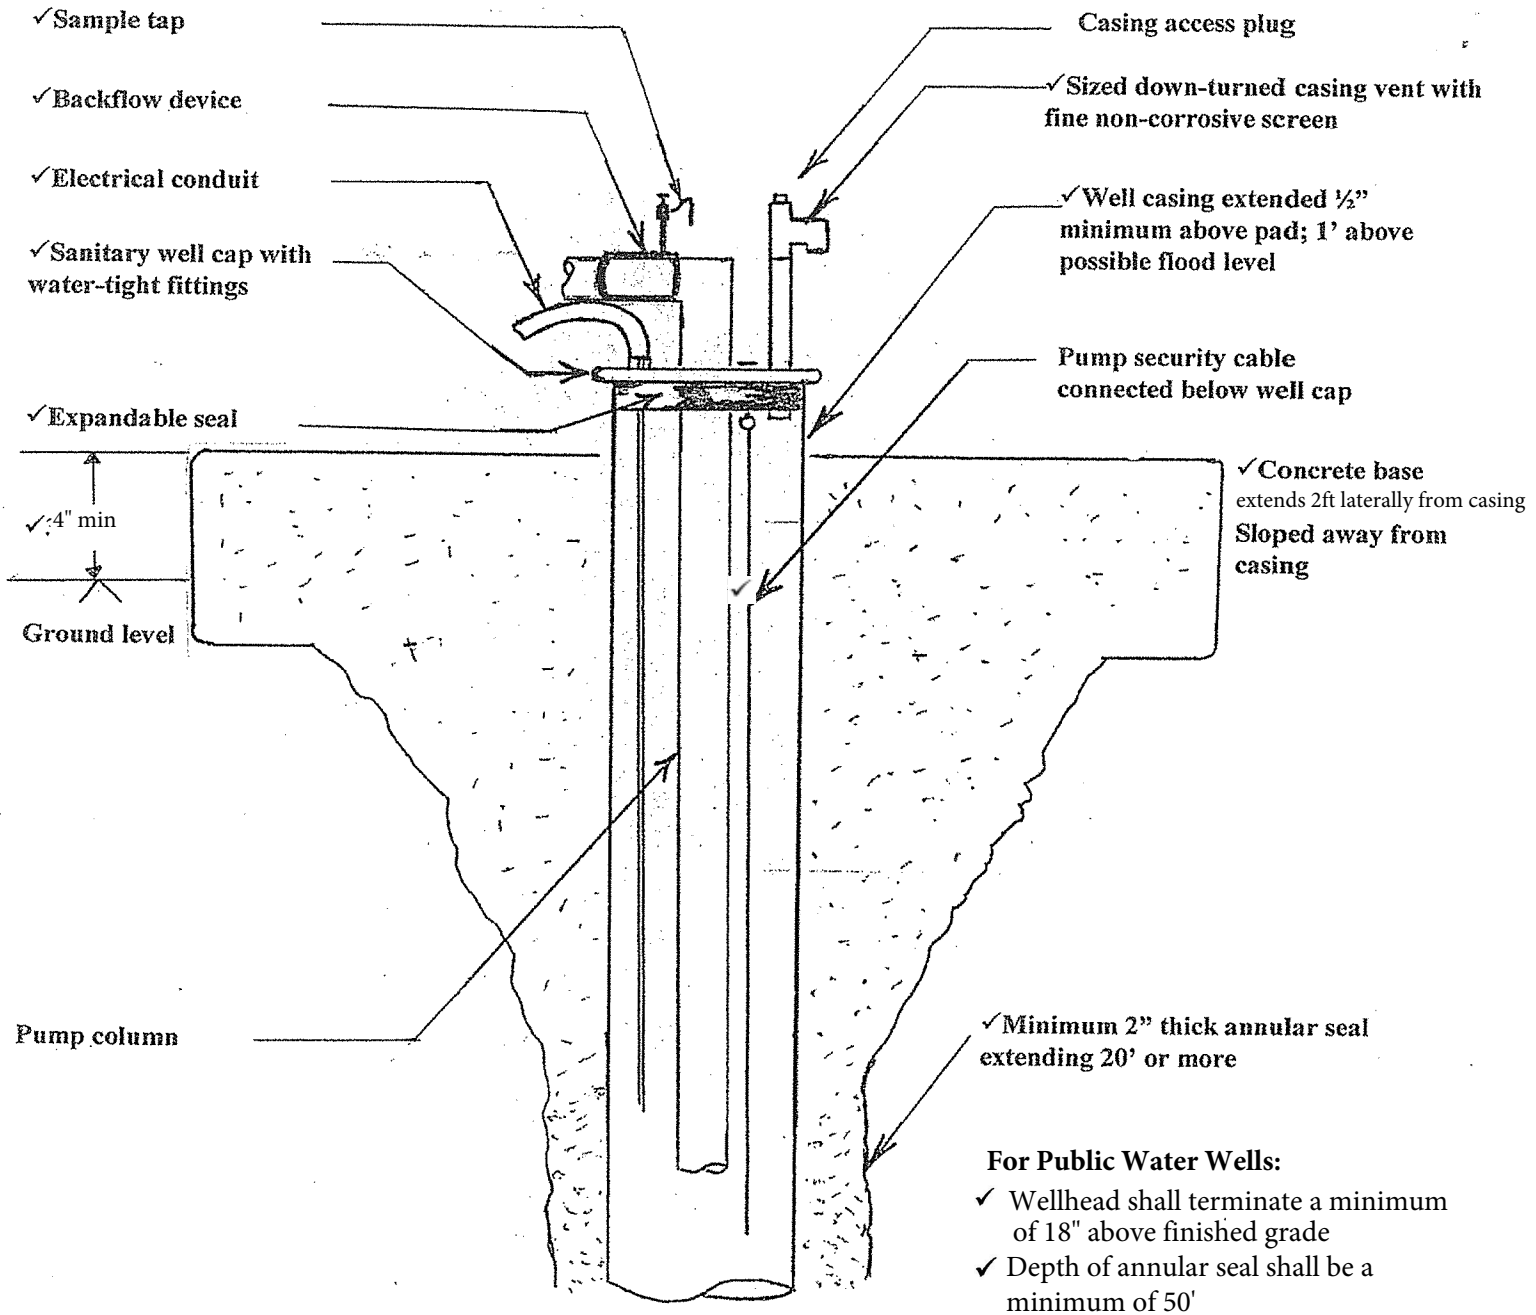

✓ Required for new construction

Revision: Oct. 09

S:\EH\Share\consumer protection unit\well\well-related diagrams